
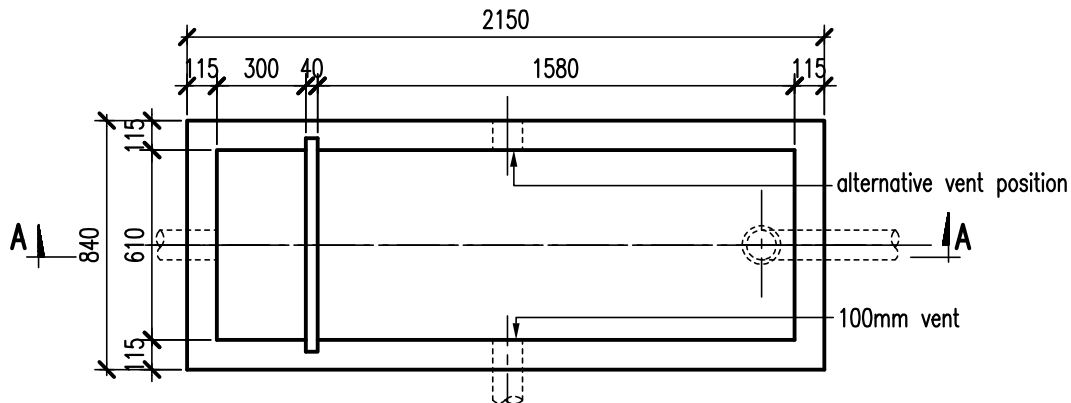


1100 Litre Grease Interceptor Trap (G.I.T.)

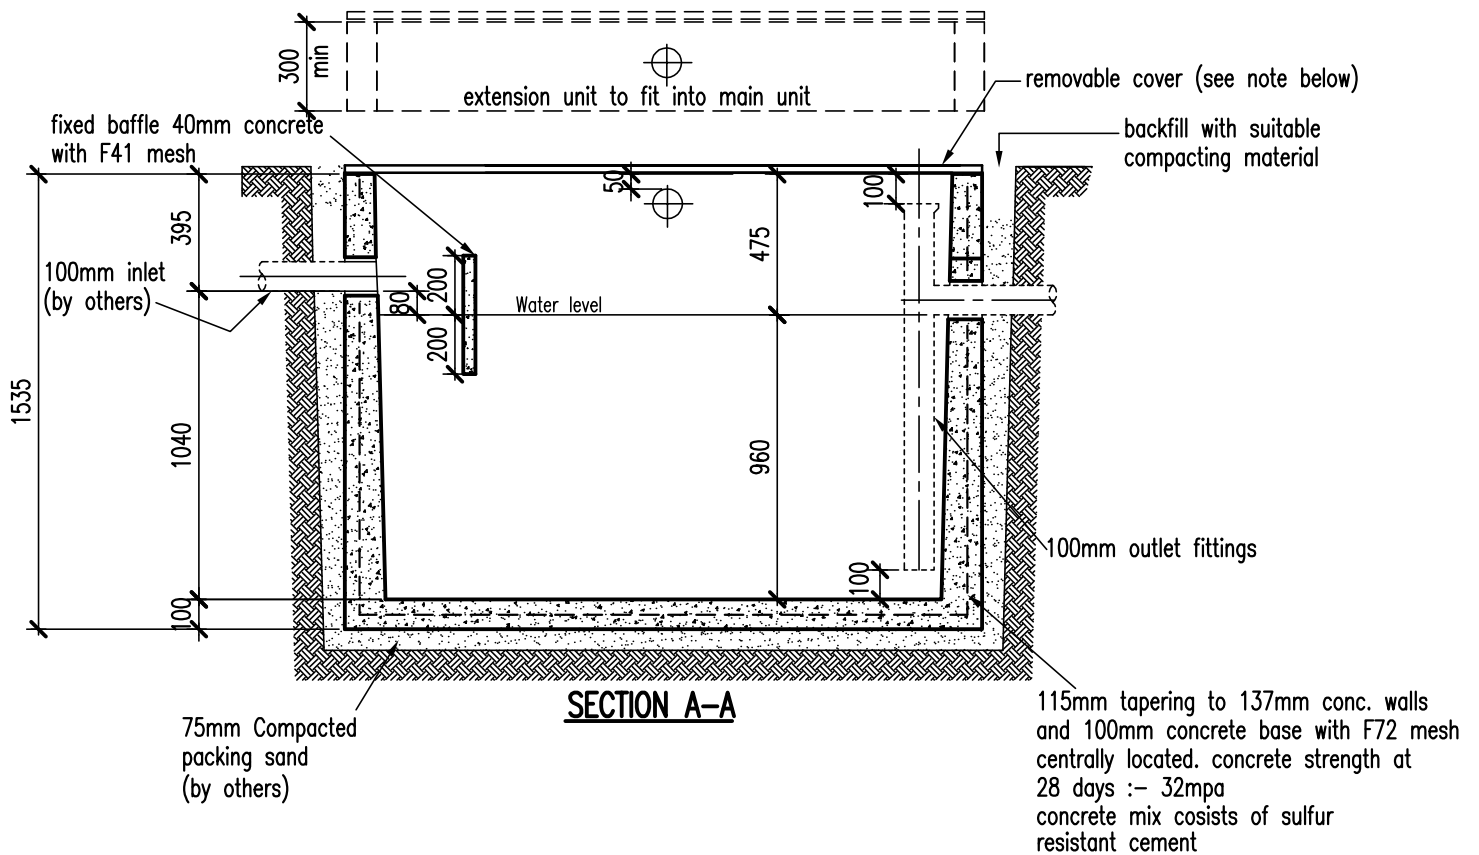

PLAN

- NOTE :-
- extension risers made to exact depth required min. height 300mm.
 - available cover sets :-
 - light duty
 - medium duty
 - heavy duty
 - 0/all ext'l. dimensions of pit :- 840mm wide x 2150mm long x 1535mm deep.
 - interceptor to be installed connected vented and provided with covers in accordance with requirements of local authorities.
 - all dimensions in millimetres
 - weight 2566 Kg

MELBOURNE WATER TYPE 9/1A

APPROVED No. 391/101/0020



Frankston Concrete Products

30-44 MILES GROVE
P.O.Box 306
SEAFORD, VICTORIA 3198

Tel.(03)9786 3111 Fax.(03)9786 3208
web site - www.frankstonconcrete.com.au
email - sales@frankstonconcrete.com.au

DRAWN	M.D.S.
CHECKED	M.M.
APPROVED	C.Z.
DRAWING No.	95/1004