



3000 litre Grease Interceptor Trap (G.I.T.)

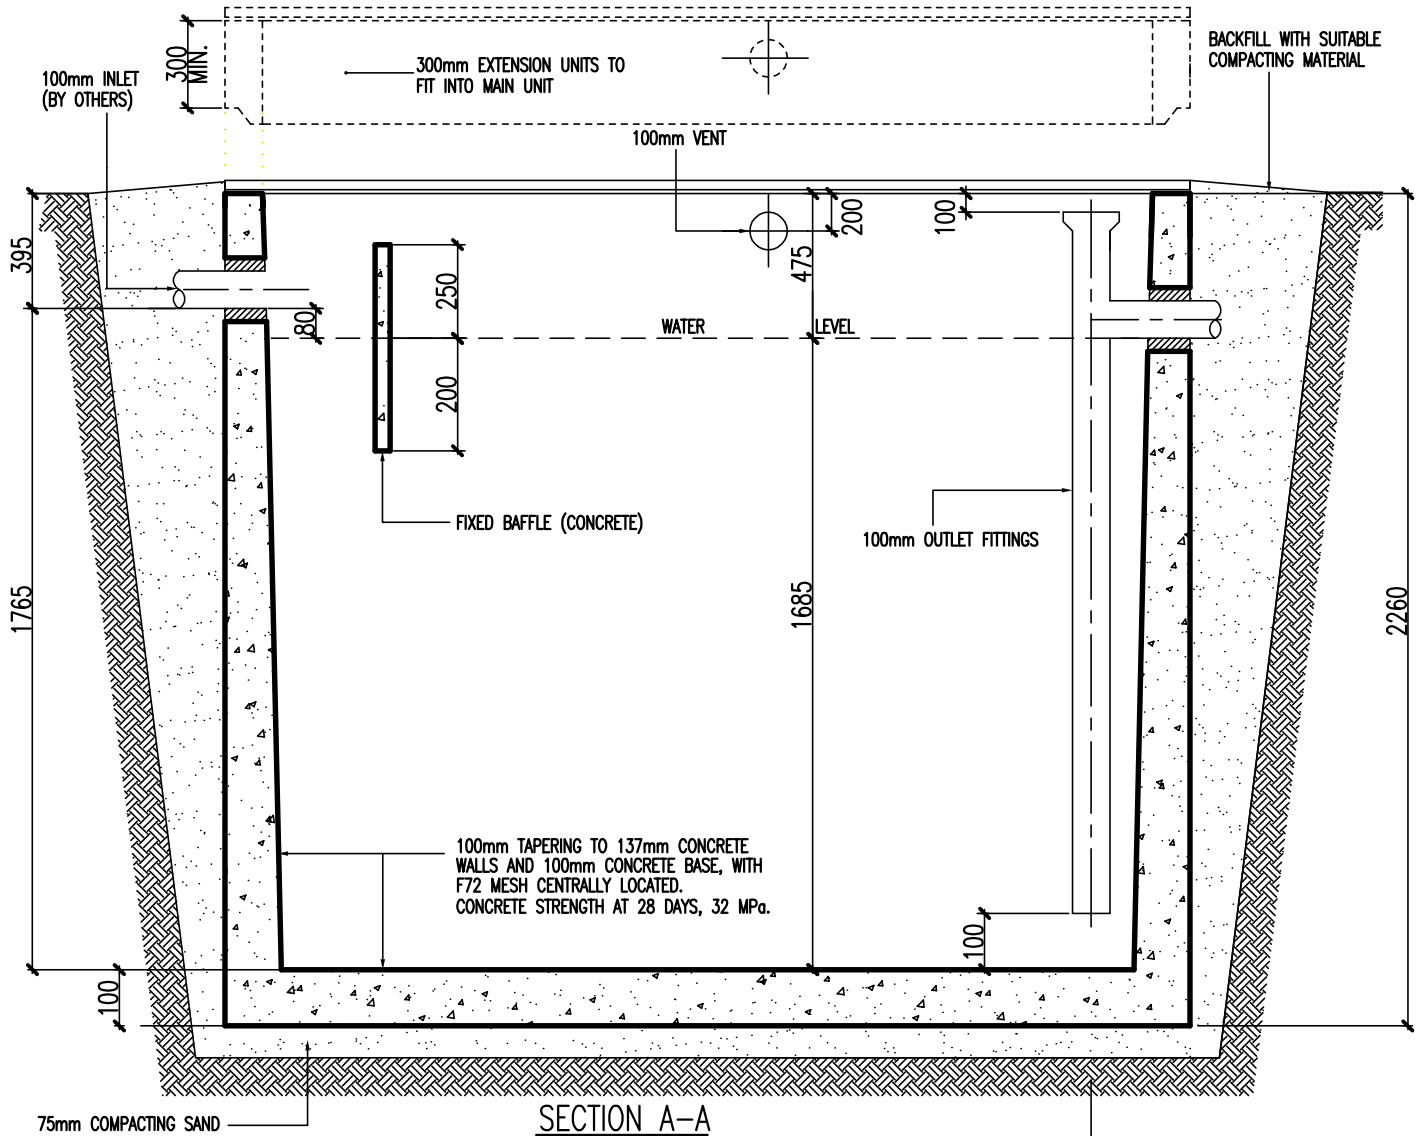

SECTION A-A

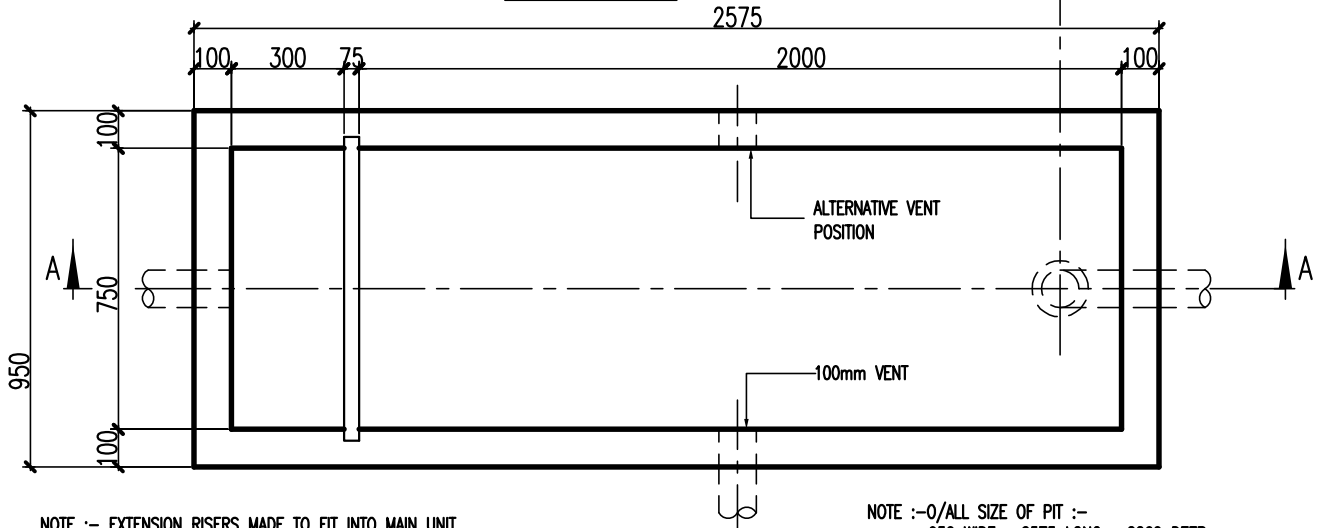

PLAN

NOTE :- EXTENSION RISERS MADE TO FIT INTO MAIN UNIT, TO EXACT DEPTH REQUIRED. MINIMUM HEIGHT 300mm
COVERS CONSIST OF :-

- LIGHT DUTY
- MEDIUM DUTY
- HEAVY DUTY

NOTE :-O/ALL SIZE OF PIT :-
950 WIDE x 2575 LONG x 2260 DEEP
* WEIGHT 4216 kg
* INTERCEPTOR TO BE INSTALLED, CONNECTED, VENTED AND PROVIDED WITH COVERS IN ACCORDANCE WITH REQUIREMENTS OF LOCAL AUTHORITIES.

MELBOURNE WATER TYPE 9/1A 98 TYPE

APPROVAL No. 391/101/0020



Frankston Concrete Products

30-44 MILES GROVE
P.O.Box 306
SEAFORD, VICTORIA 3198

Tel.(03)9786 3111 Fax.(03)9786 3208
web site - www.frankstonconcrete.com.au
email - sales@frankstonconcrete.com.au

DRAWN	M.D.S.
CHECKED	M.M.
APPROVED	C.Z.
DRAWING No.	99/3001