



# 270 Litre Neutraliser—with pvc liner

note: 108 litre above marble chip level.

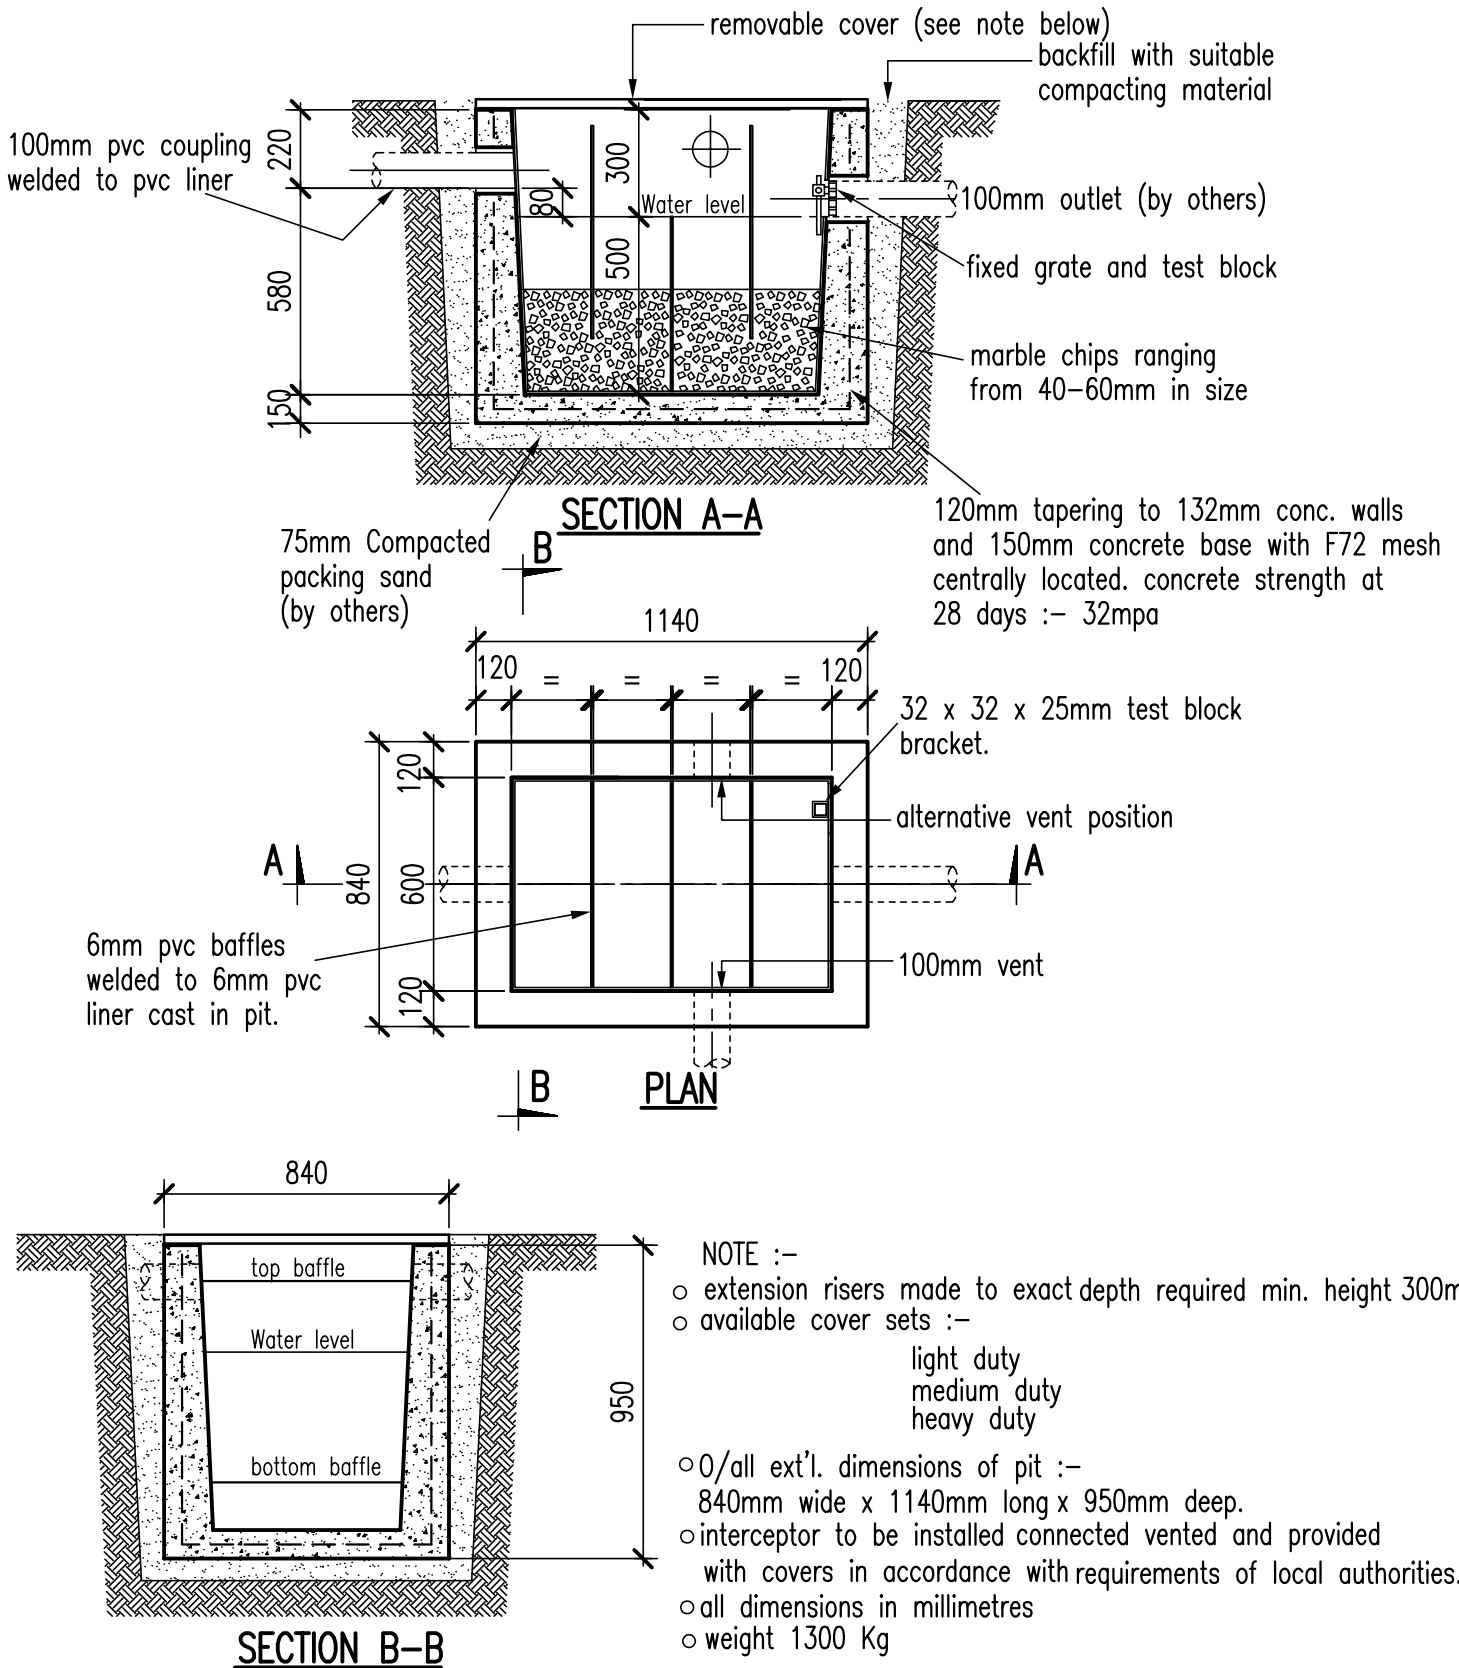

## MELBOURNE WATER TYPE 6A

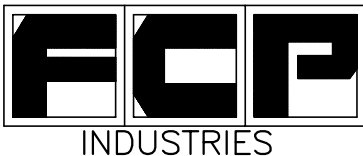

**Frankston Concrete Products**

30-44 MILES GROVE  
P.O.Box 306  
SEAFORD, VICTORIA 3198

Tel.(03)9786 3111 Fax.(03)9786 3208  
web site - www.frankstonconcrete.com.au  
email - sales@frankstonconcrete.com.au

DRAWN	M.D.S.
CHECKED	M.M.
APPROVED	C.Z.
DRAWING No.	95/3001