



5000 litre Neutraliser—With P.V.C. Liner

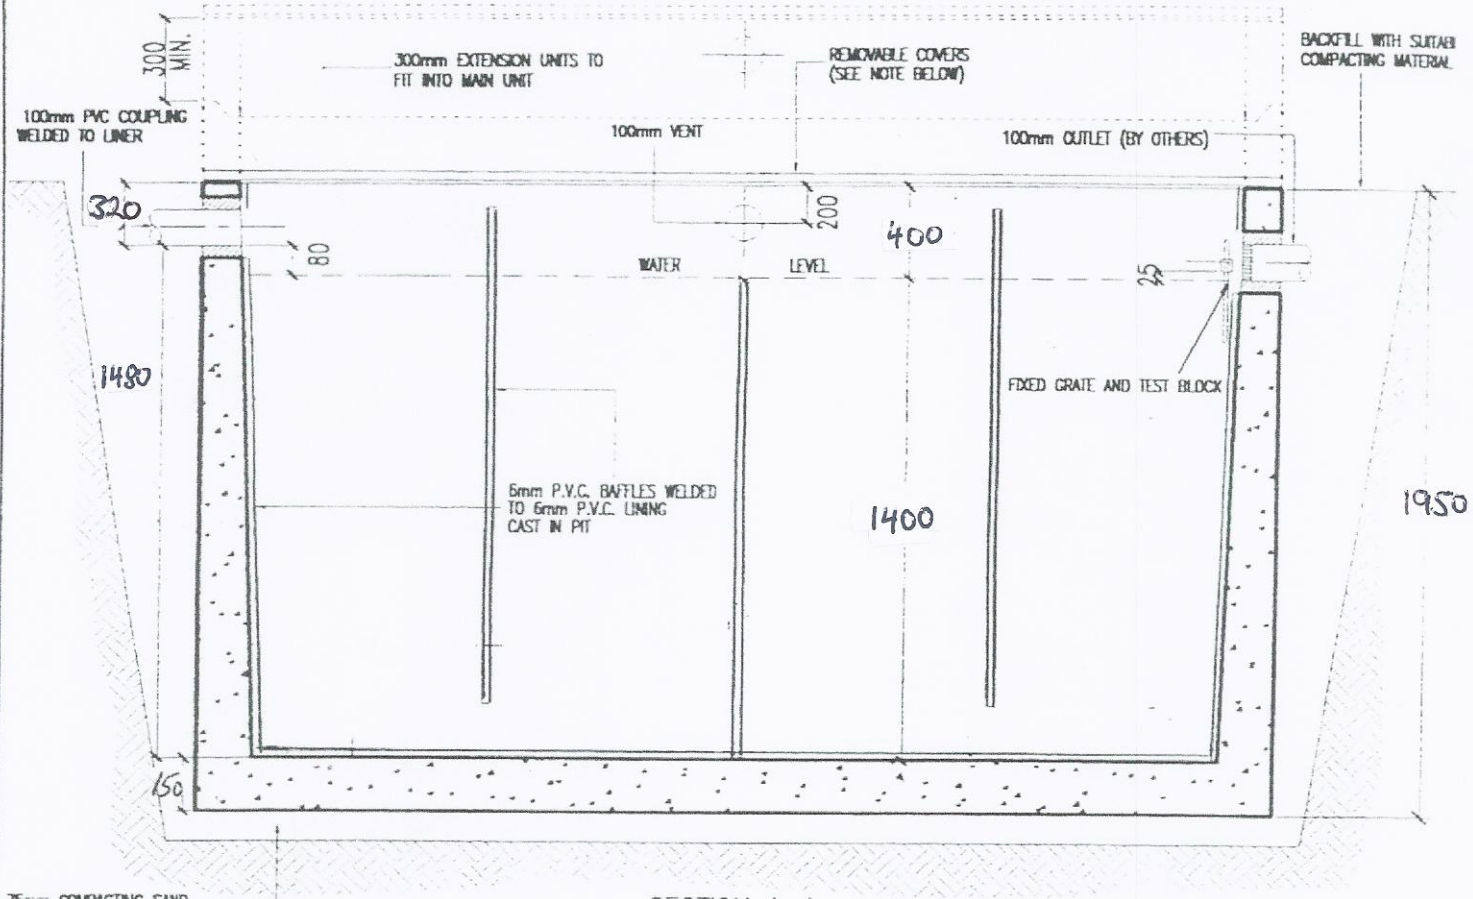

SECTION A-A

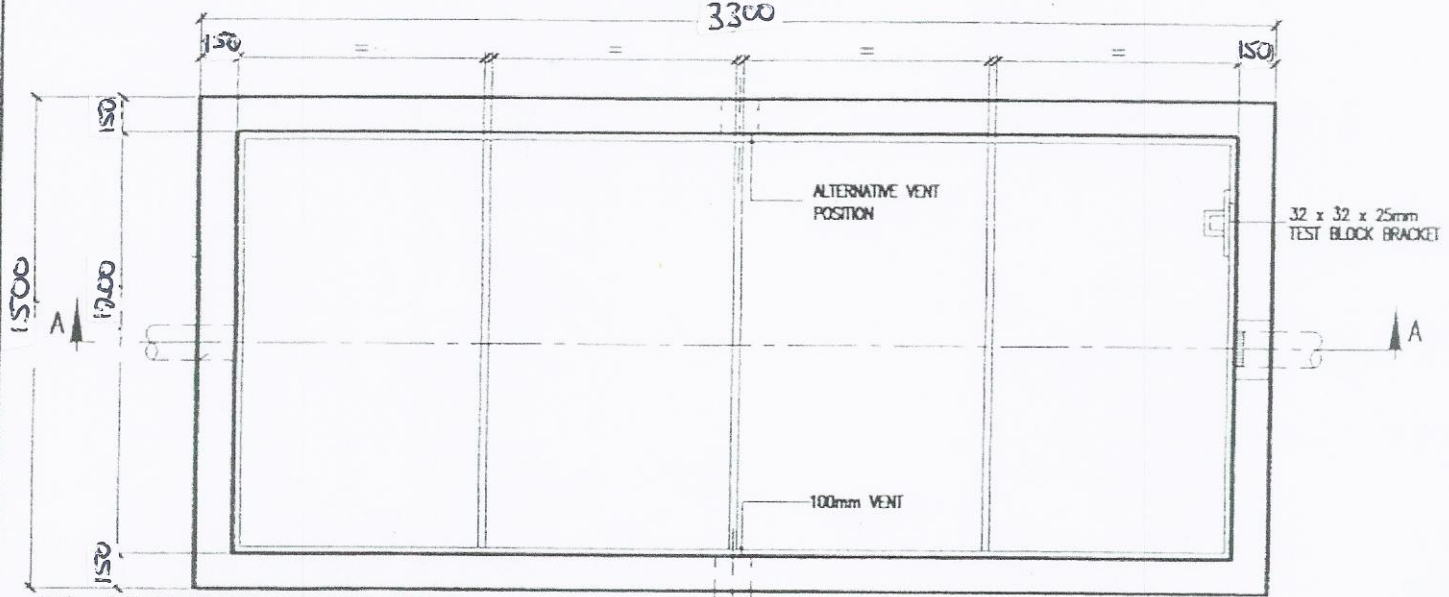


NOTE :- EXTENSION RISERS MADE TO FIT INTO MAIN UNIT, TO EXACT DEPTH REQUIRED. MINIMUM HEIGHT 300mm EXTRA HEIGHT

- COVERS CONSIST OF :-
- LIGHT DUTY 200
 - MEDIUM DUTY 200
 - HEAVY DUTY 200

- NOTE :-
- WEIGHT 7800 KG.
 - INTERCEPTOR TO BE INSTALLED, CONNECTED, VENTED AND PROVIDED WITH COVERS IN ACCORDANCE WITH REQUIREMENTS OF LOCAL AUTHORITIES.
 - ALL DIMENSIONS IN MILLIMETRES

PLAN

MELBOURNE WATER TYPE 6A

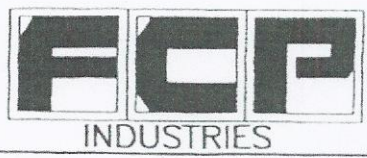

Frankston Concrete Products
 34-44 MILES GROVE
 P.O.Box 306
 SEAFORD, VICTORIA 3198

Tel.(03)9786 3111
 Fax.(03)9786 3208

DRAWN	M.D.S.
CHECKED	M.M.
APPROVED	C.Z.
DRAWING No.	20/