
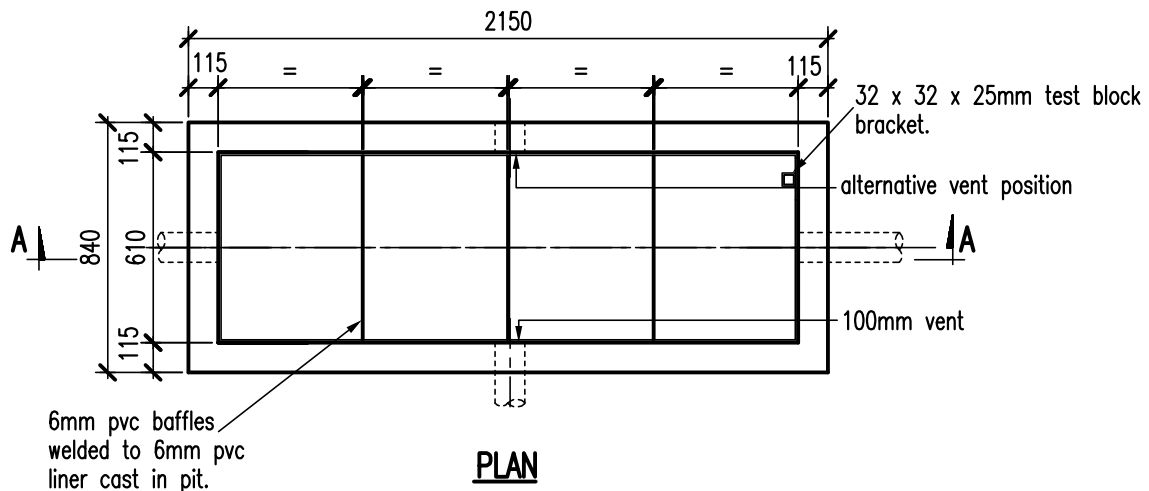


1100 Litre Neutraliser – with PVC Liner

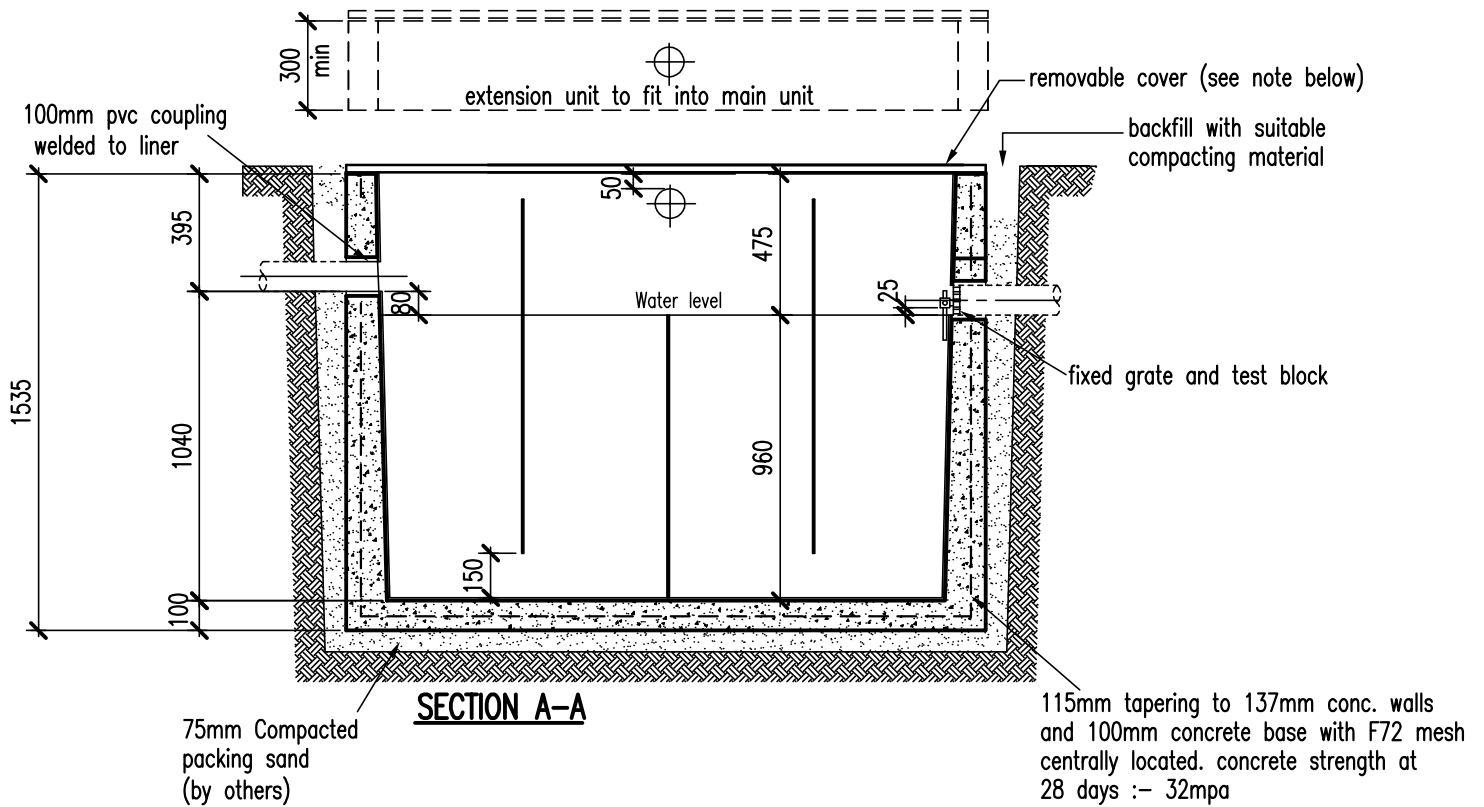


PLAN

NOTE :-

- extension risers made to exact depth required min. height 300mm.
- available cover sets :-
 - light duty
 - medium duty
 - heavy duty
- 0/all ext'l. dimensions of pit :- 840mm wide x 2150mm long x 1535mm deep.
- interceptor to be installed connected vented and provided with covers in accordance with requirements of local authorities.
- all dimensions in millimetres
- weight 2566 Kg

MELBOURNE WATER TYPE 6A

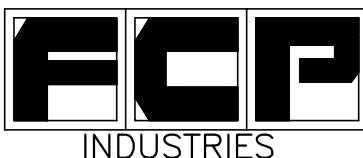

Frankston Concrete Products

30-44 MILES GROVE
P.O.Box 306
SEAFORD, VICTORIA 3198

Tel.(03)9786 3111 Fax.(03)9786 3208
web site - www.frankstonconcrete.com.au
email - sales@frankstonconcrete.com.au

DRAWN	M.D.S.
CHECKED	M.M.
APPROVED	C.Z.
DRAWING No.	95/3004