



2000 litre Neutraliser—With P.V.C. Liner

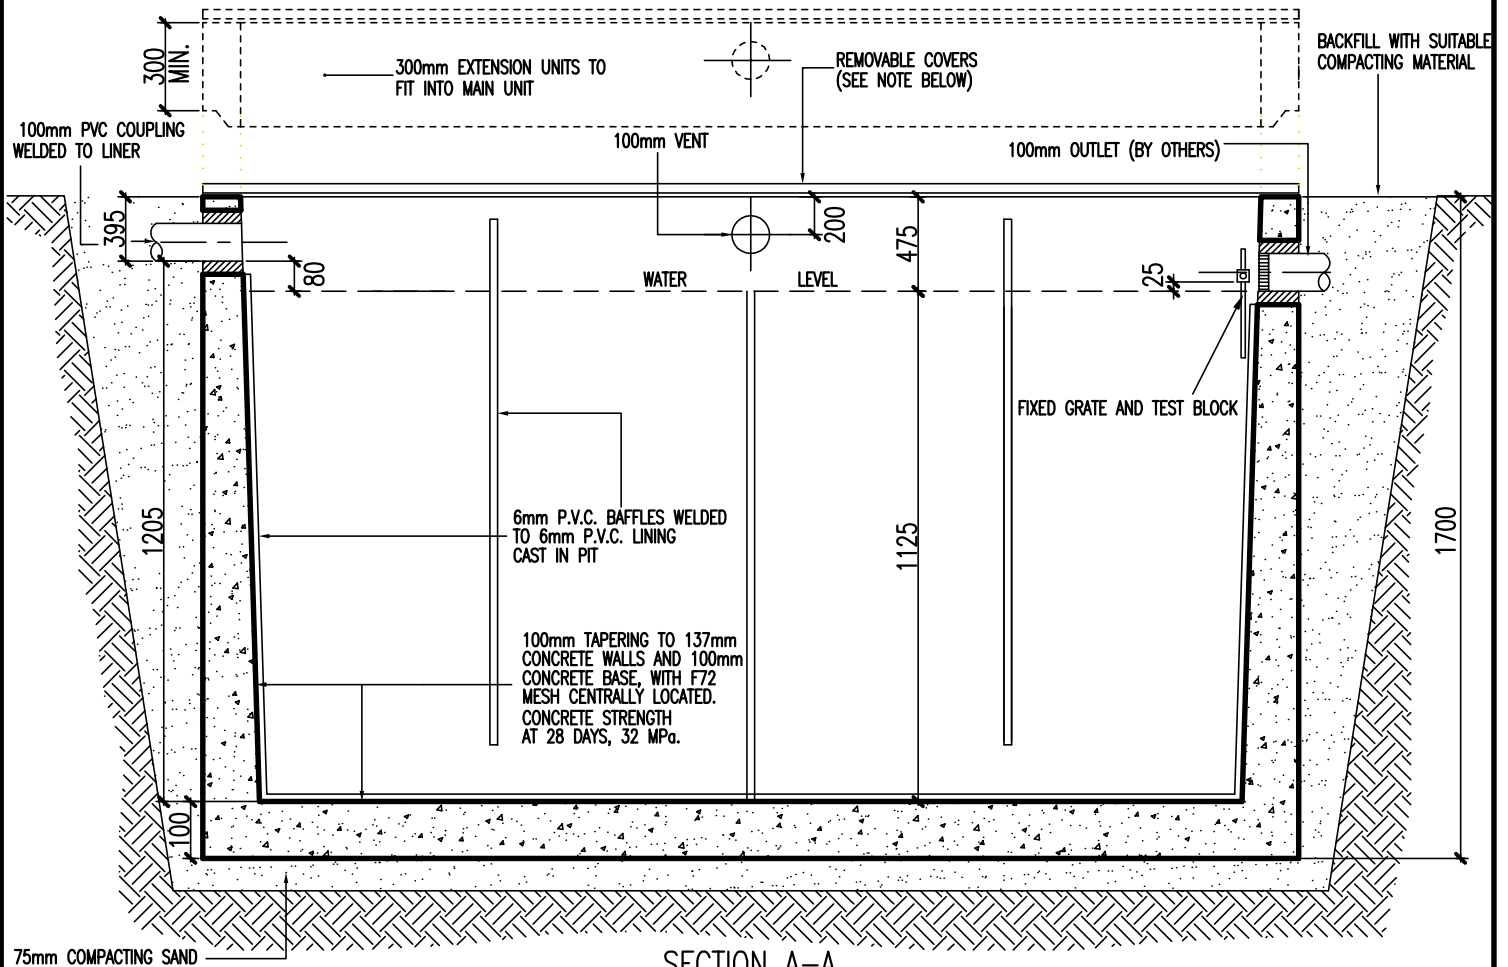

SECTION A-A
2575

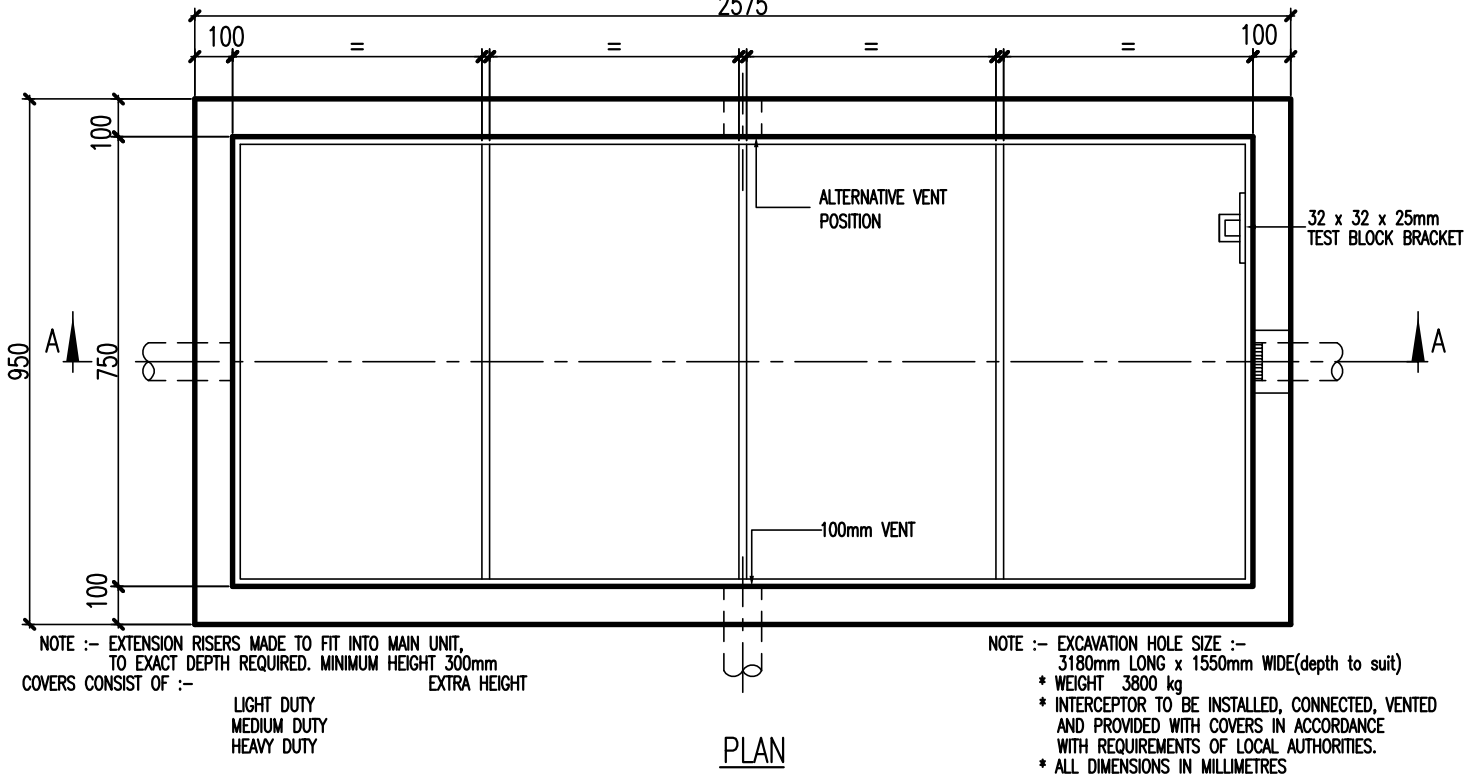

PLAN

NOTE :- EXTENSION RISERS MADE TO FIT INTO MAIN UNIT, TO EXACT DEPTH REQUIRED. MINIMUM HEIGHT 300mm EXTRA HEIGHT

LIGHT DUTY
MEDIUM DUTY
HEAVY DUTY

NOTE :- EXCAVATION HOLE SIZE :- 3180mm LONG x 1550mm WIDE(depth to suit)

- * WEIGHT 3800 kg
- * INTERCEPTOR TO BE INSTALLED, CONNECTED, VENTED AND PROVIDED WITH COVERS IN ACCORDANCE WITH REQUIREMENTS OF LOCAL AUTHORITIES.
- * ALL DIMENSIONS IN MILLIMETRES

MELBOURNE WATER TYPE 6A



Frankston Concrete Products

30-44 MILES GROVE
P.O.Box 306
SEAFORD, VICTORIA 3198

Tel.(03)9786 3111 Fax.(03)9786 3208
web site - www.frankstonconcrete.com.au
email - sales@frankstonconcrete.com.au

DRAWN	M.D.S.
CHECKED	M.M.
APPROVED	C.Z.
DRAWING No.	20/3006