



# 600 Diameter Pump/Chlorination Pit

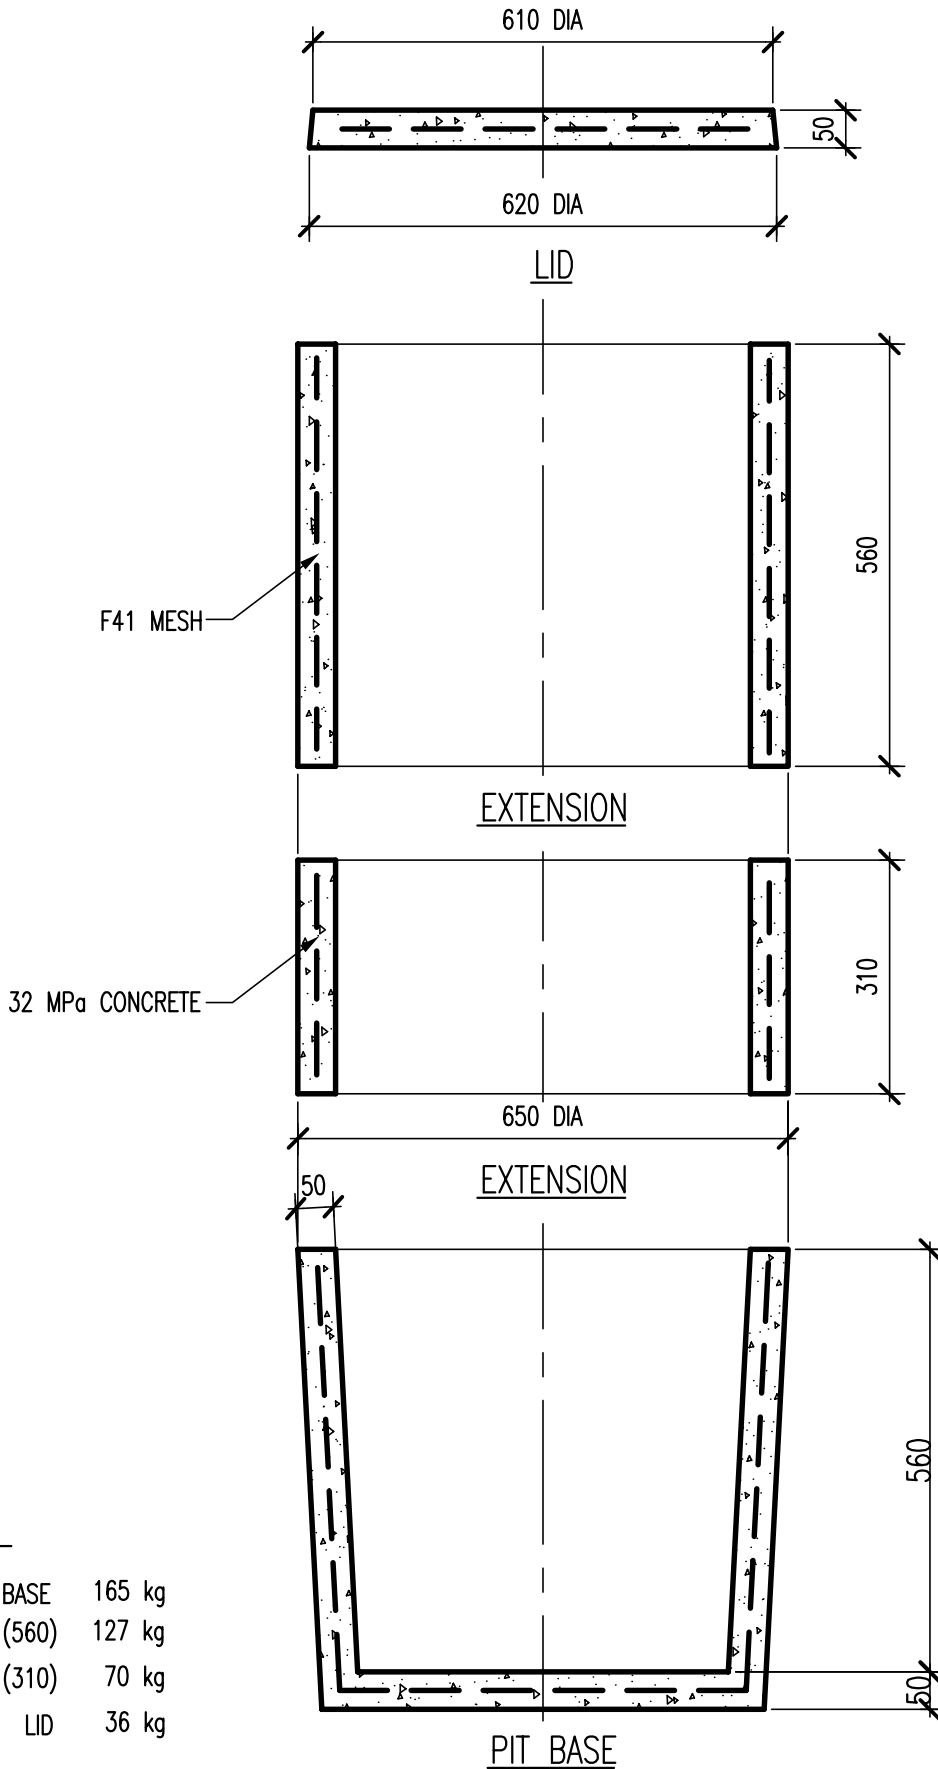

WEIGHT :-

BASE	165 kg
EXTENSION (560)	127 kg
EXTENSION (310)	70 kg
LID	36 kg

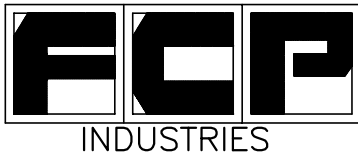

**Frankston Concrete Products**

30-44 MILES GROVE  
P.O.Box 306  
SEAFORD, VICTORIA 3198

Tel.(03)9786 3111 Fax.(03)9786 3208  
web site - [www.frankstonconcrete.com.au](http://www.frankstonconcrete.com.au)  
email - [sales@frankstonconcrete.com.au](mailto:sales@frankstonconcrete.com.au)

DRAWN	M.D.S.
CHECKED	J.A.
APPROVED	M.M.
DRAWING No.	95/0005