
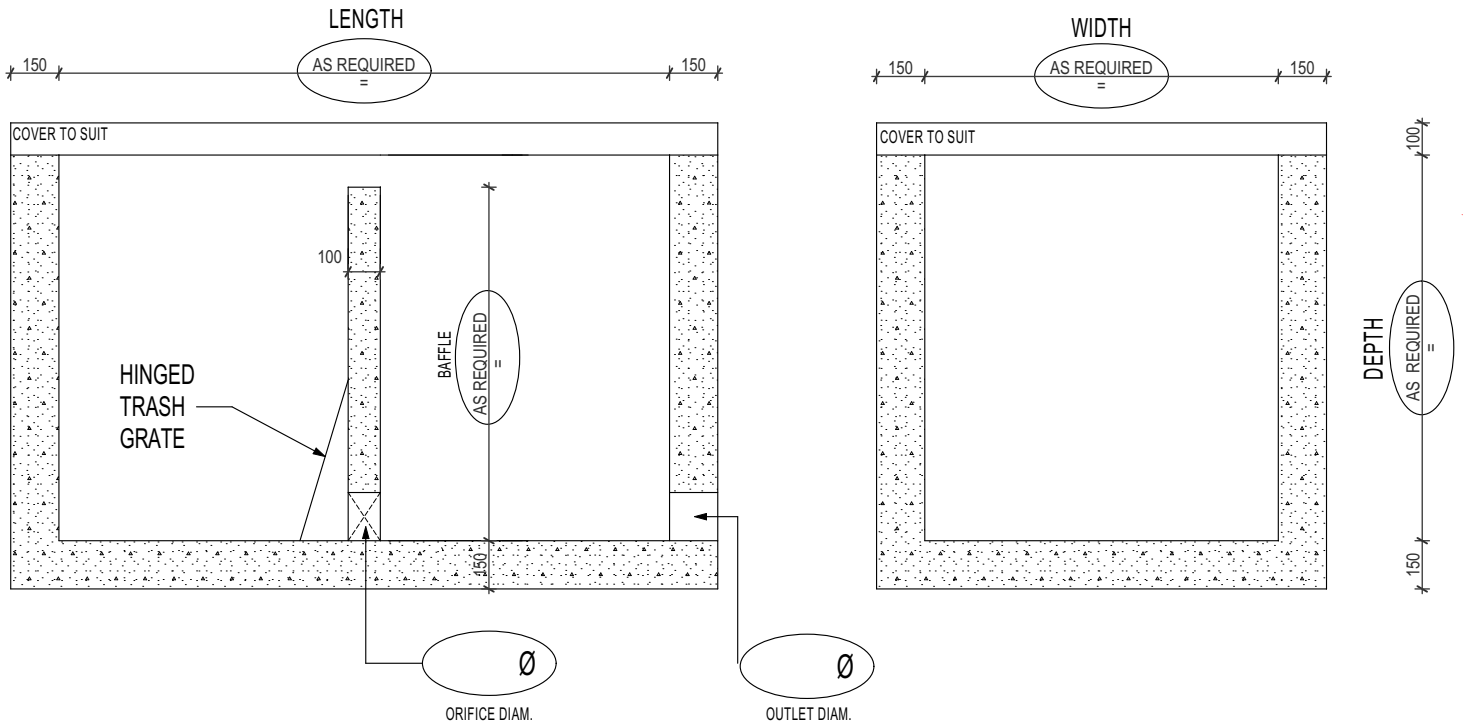
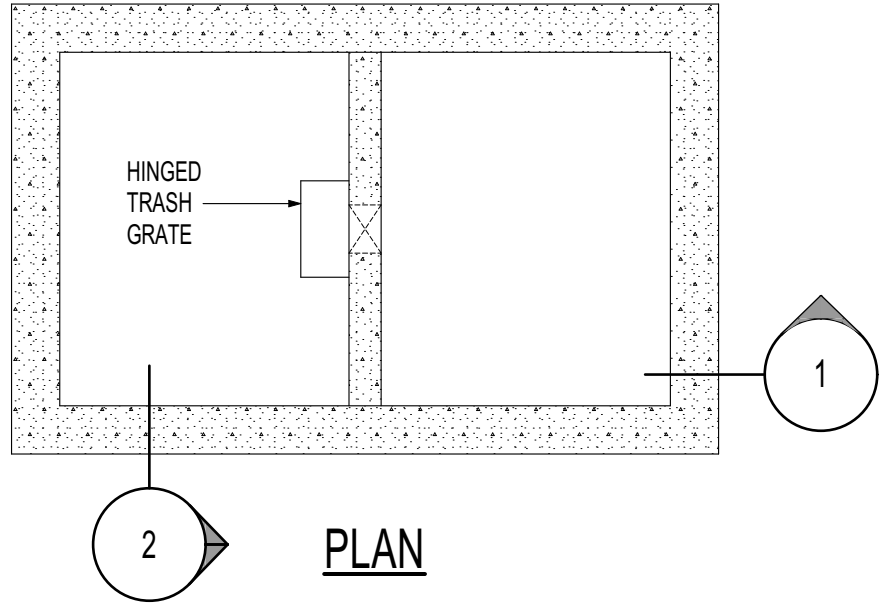


CUSTOM ORIFICE CHAMBER

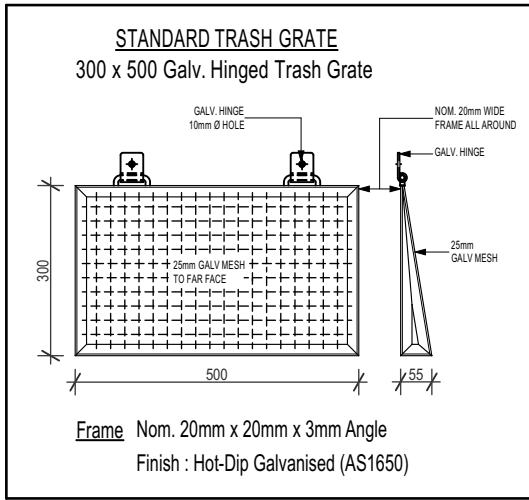

SECTION 1

SECTION 2

COVER DETAILS

COVER TYPE :-

COVER DUTY :-

INLET DETAILS

PIPE DIAMETER :-

40 MPa CONCRETE
LIFTERS AS REQUIRED.
WEIGHT

**** Fill In You Custom Orifice Details ****