



1500 Litre NEUTRALISING TANK

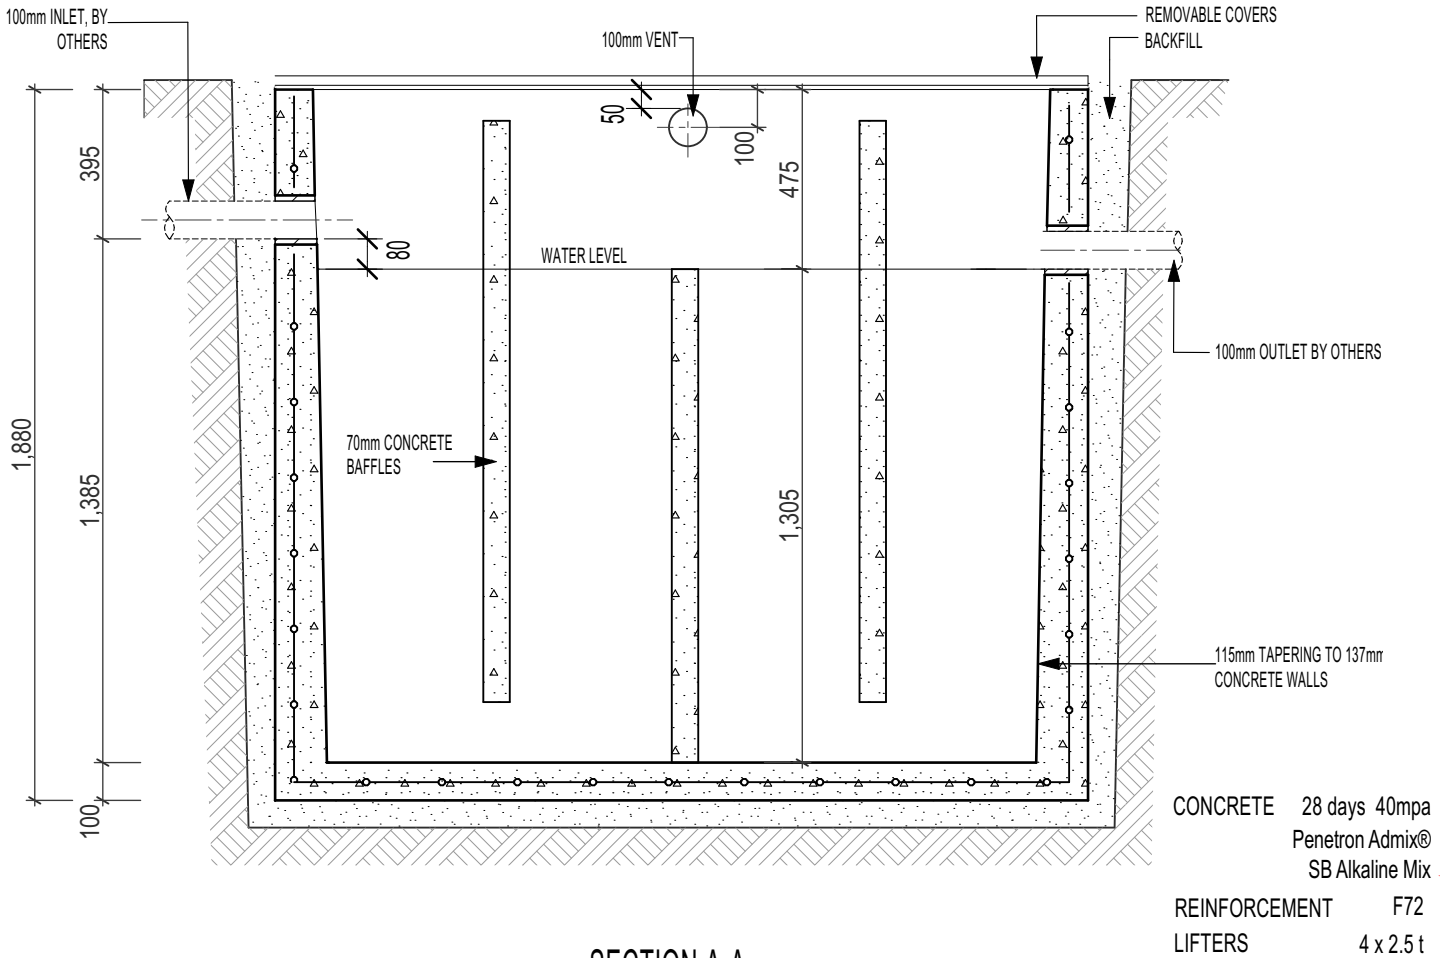

SECTION A-A

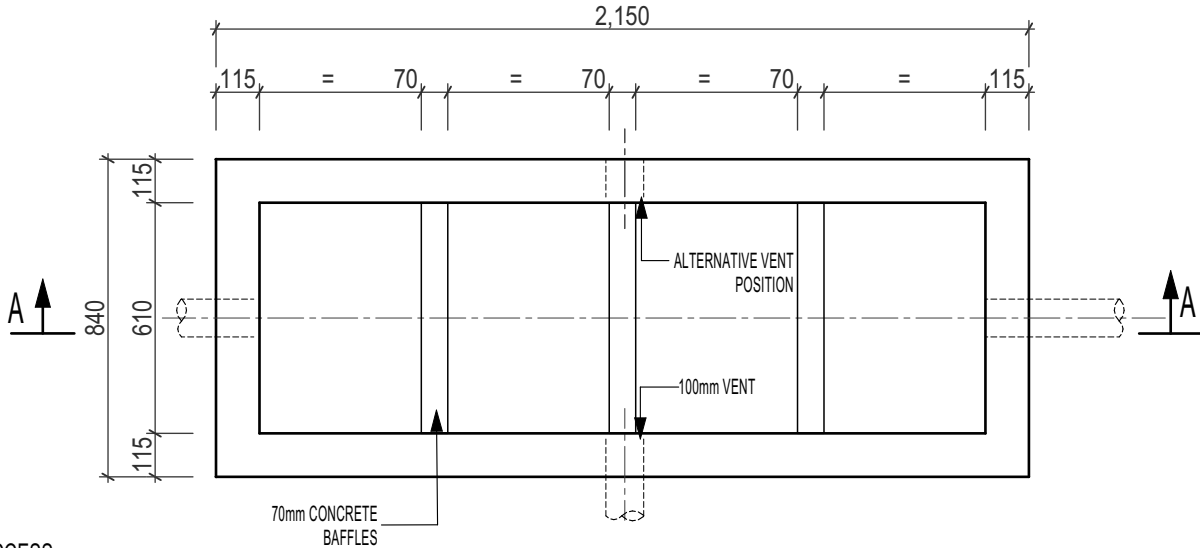

PLAN

CAST IRON ACCESS
COVERS TO SUIT:
- LIGHT DUTY (55MM) OR
- HEAVY DUTY (100MM)

EXTENSION RISERS MADE
TO REQUIRED DEPTH. MIN.
HEIGHT 300MM.

WEIGHT 3785KG

74 X 20KG MARBLE CHIPS REQUIRED, SOLD SEPARATELY.

INTERCEPTOR TO BE
INSTALLED, CONNECTED,
VENTED & PROVIDED WITH
COVERS IN ACCORDANCE
WITH LOCAL AUTHORITY.