


# 3200 litre Septic Tank

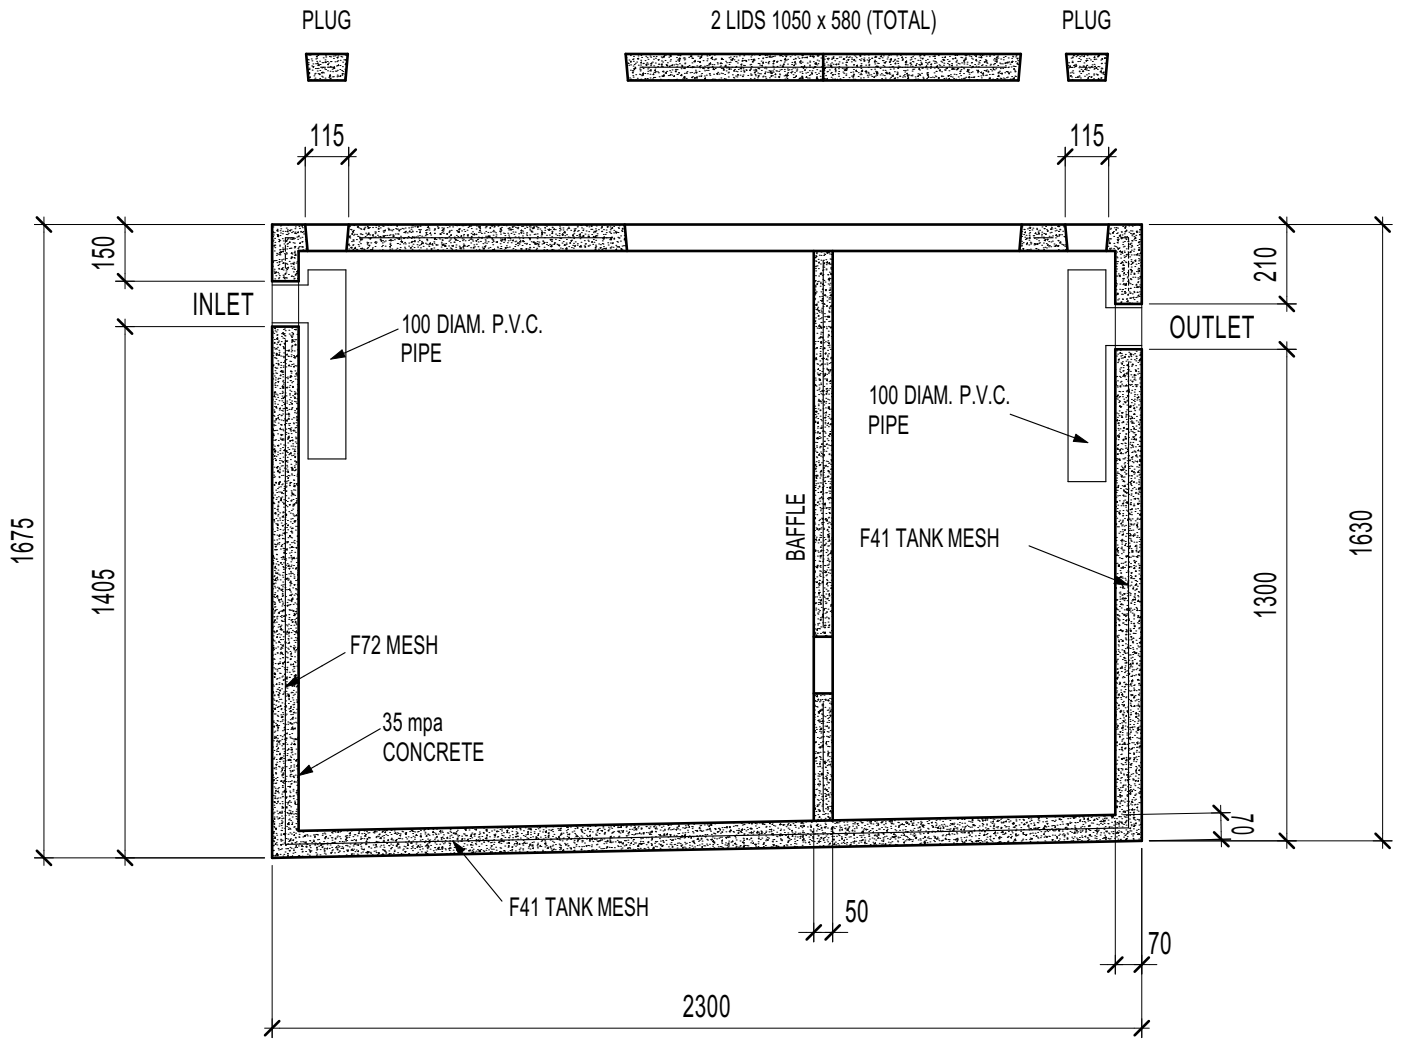

## SECTION

Mass : 3000 kgs (approx)

### EXCAVATION DETAILS

LENGTH 2450

WIDTH 1825

DEPTH ACCORDING TO  
POSITIONING OF INLET



**Australian  
Standard**  
AS1546 Lic.No.716  
Standards Australia



9 COLEMANS ROAD  
DANDENONG SOUTH VIC.  
3175

03 9786 3111  
sales@frankstonconcrete.com.au  
www.frankstonconcrete.com.au

SKU ST3200

ALL DIMENSIONS IN MILLIMETRES (NOT TO SCALE) DRAWN: CZ  
ISSUE: JUNE 2023