


5000 litre Septic Tank

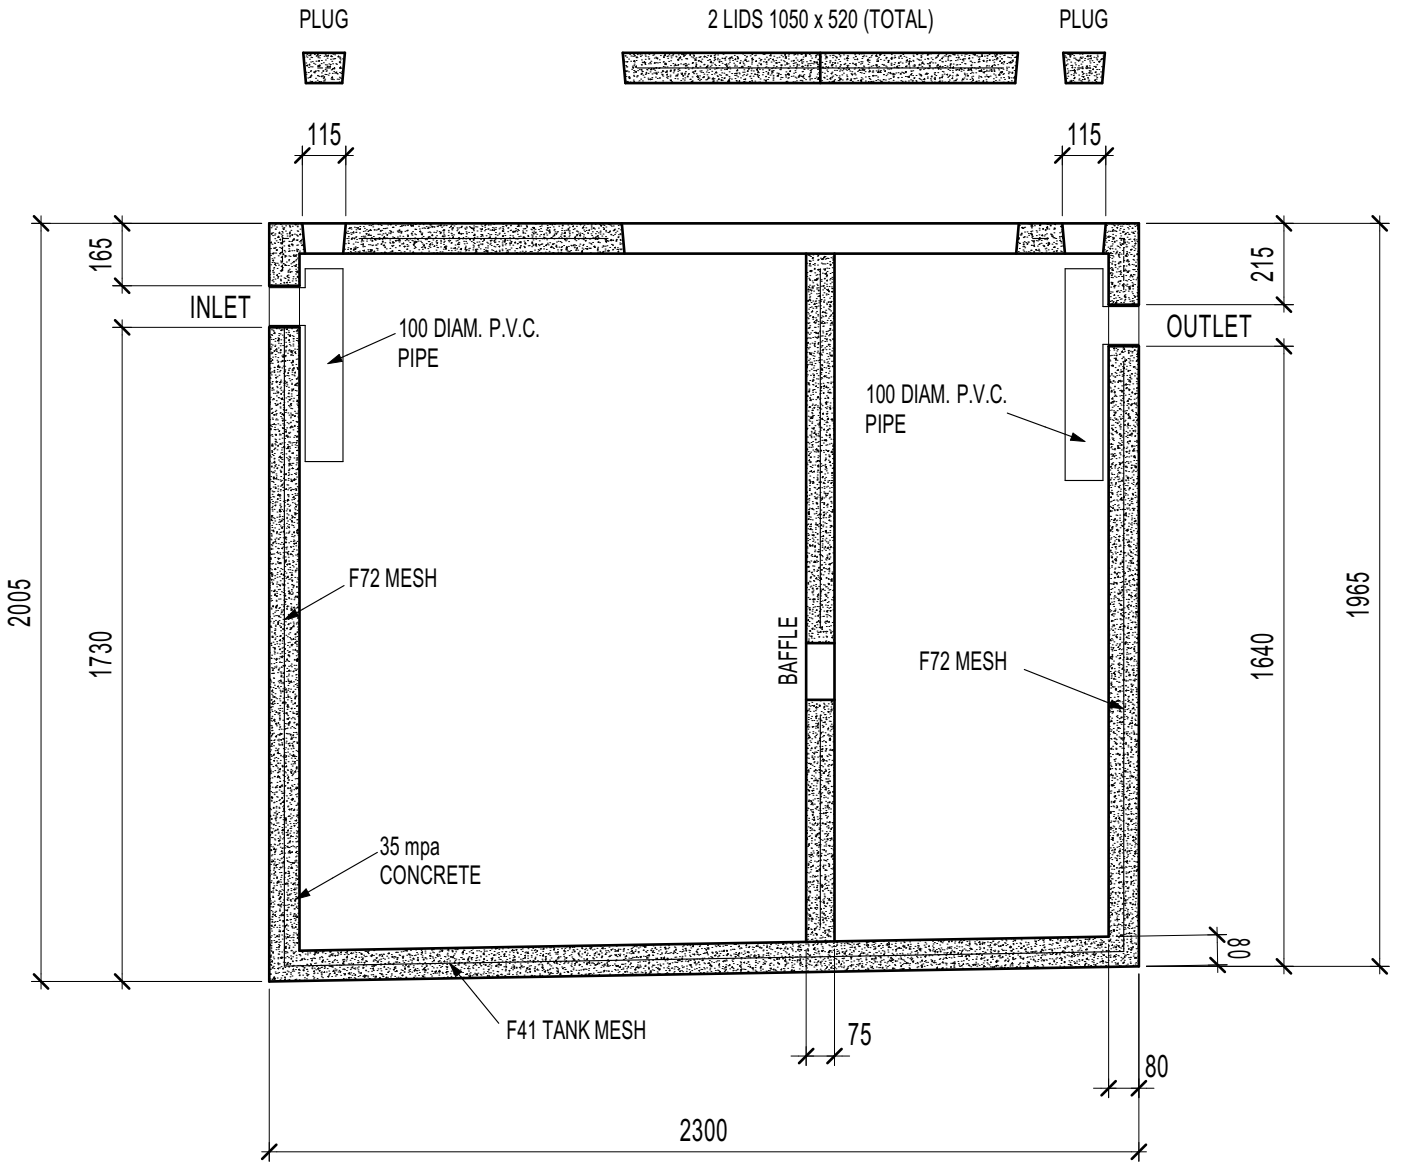

SECTION


Mass : 4000 kgs (approx)

EXCAVATION DETAILS

LENGTH 2450

WIDTH 2155

DEPTH ACCORDING TO
POSITIONING OF INLET

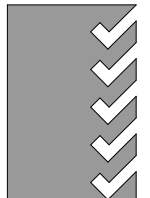

**Australian
Standard**
AS1546 Lic.No.716
Standards Australia



🏠 9 COLEMANS ROAD
DANDENONG SOUTH VIC.
3175

☎ 03 9786 3111
✉ sales@frankstonconcrete.com.au
🌐 www.frankstonconcrete.com.au

SKU ST5000

ALL DIMENSIONS IN MILLIMETRES (NOT TO SCALE) DRAWN: CZ
ISSUE: JUNE 2023