



6185 Litre SEPARATOR PIT

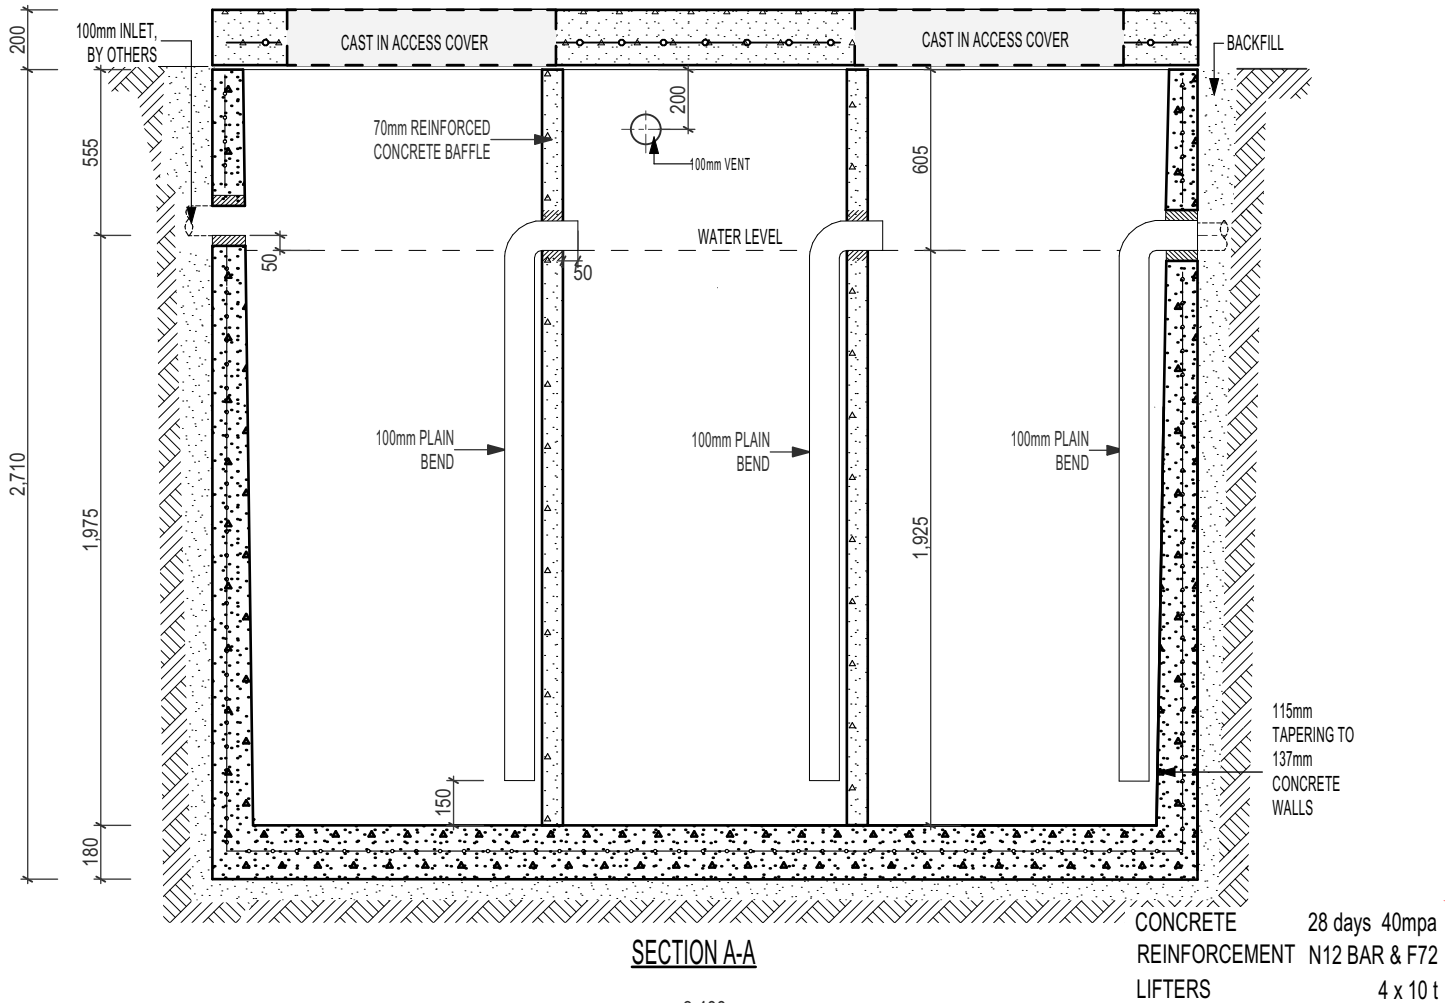

SECTION A-A

28 days 40mpa
CONCRETE REINFORCEMENT N12 BAR & F72 LIFTERS 4 x 10 t

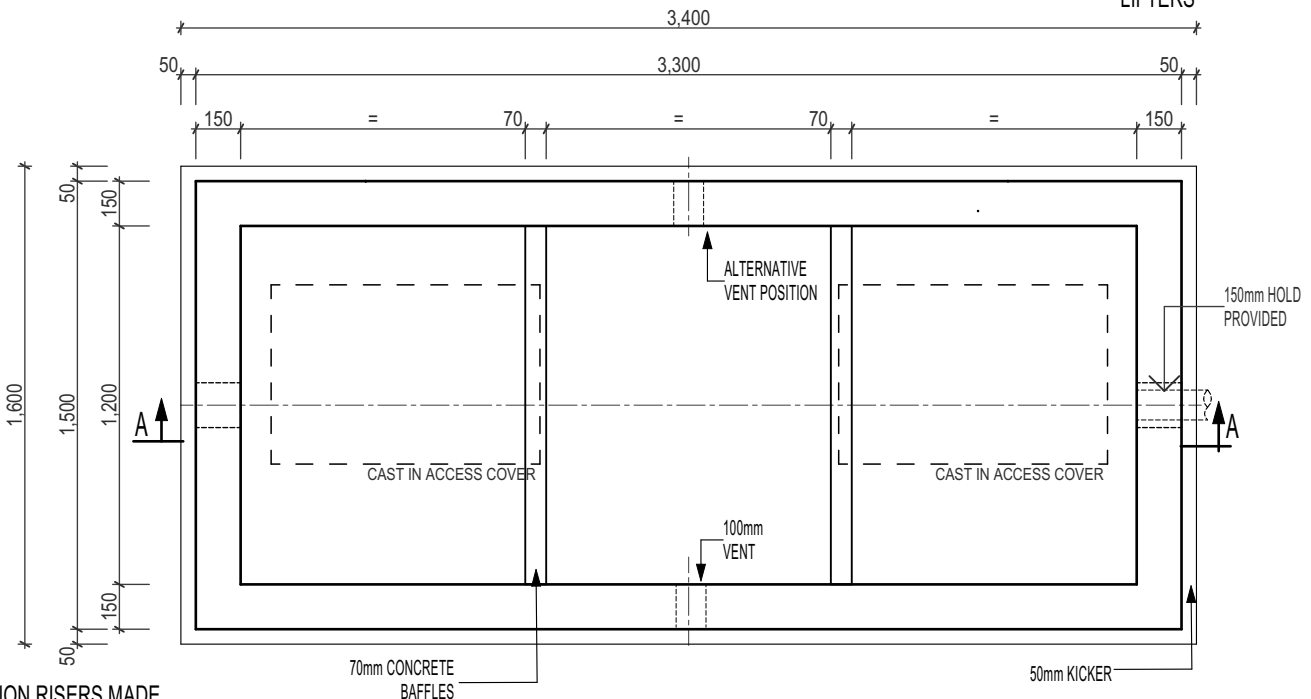

PLAN

WEIGHT 10200KG

EXTENSION RISERS MADE TO REQUIRED DEPTH. MIN. HEIGHT 300MM.

200MM CONCRETE DECKS WITH CAST IN ACCESS COVERS AS REQUIRED - LIGHT OR HEAVY DUTY -

INTERCEPTOR TO BE INSTALLED, CONNECTED, VENTED & PROVIDED WITH COVERS IN ACCORDANCE WITH LOCAL AUTHORITY.



9 COLEMANS ROAD
DANDENONG SOUTH VIC.
3175

03 9786 3111
sales@frankstonconcrete.com.au
www.frankstonconcrete.com.au

SKU CUSTOM

ALL DIMENSIONS IN MILLIMETRES (NOT TO SCALE) DRAWN: CZ ISSUE: MAY 2023