


Spiked Kerbing (1650 long)

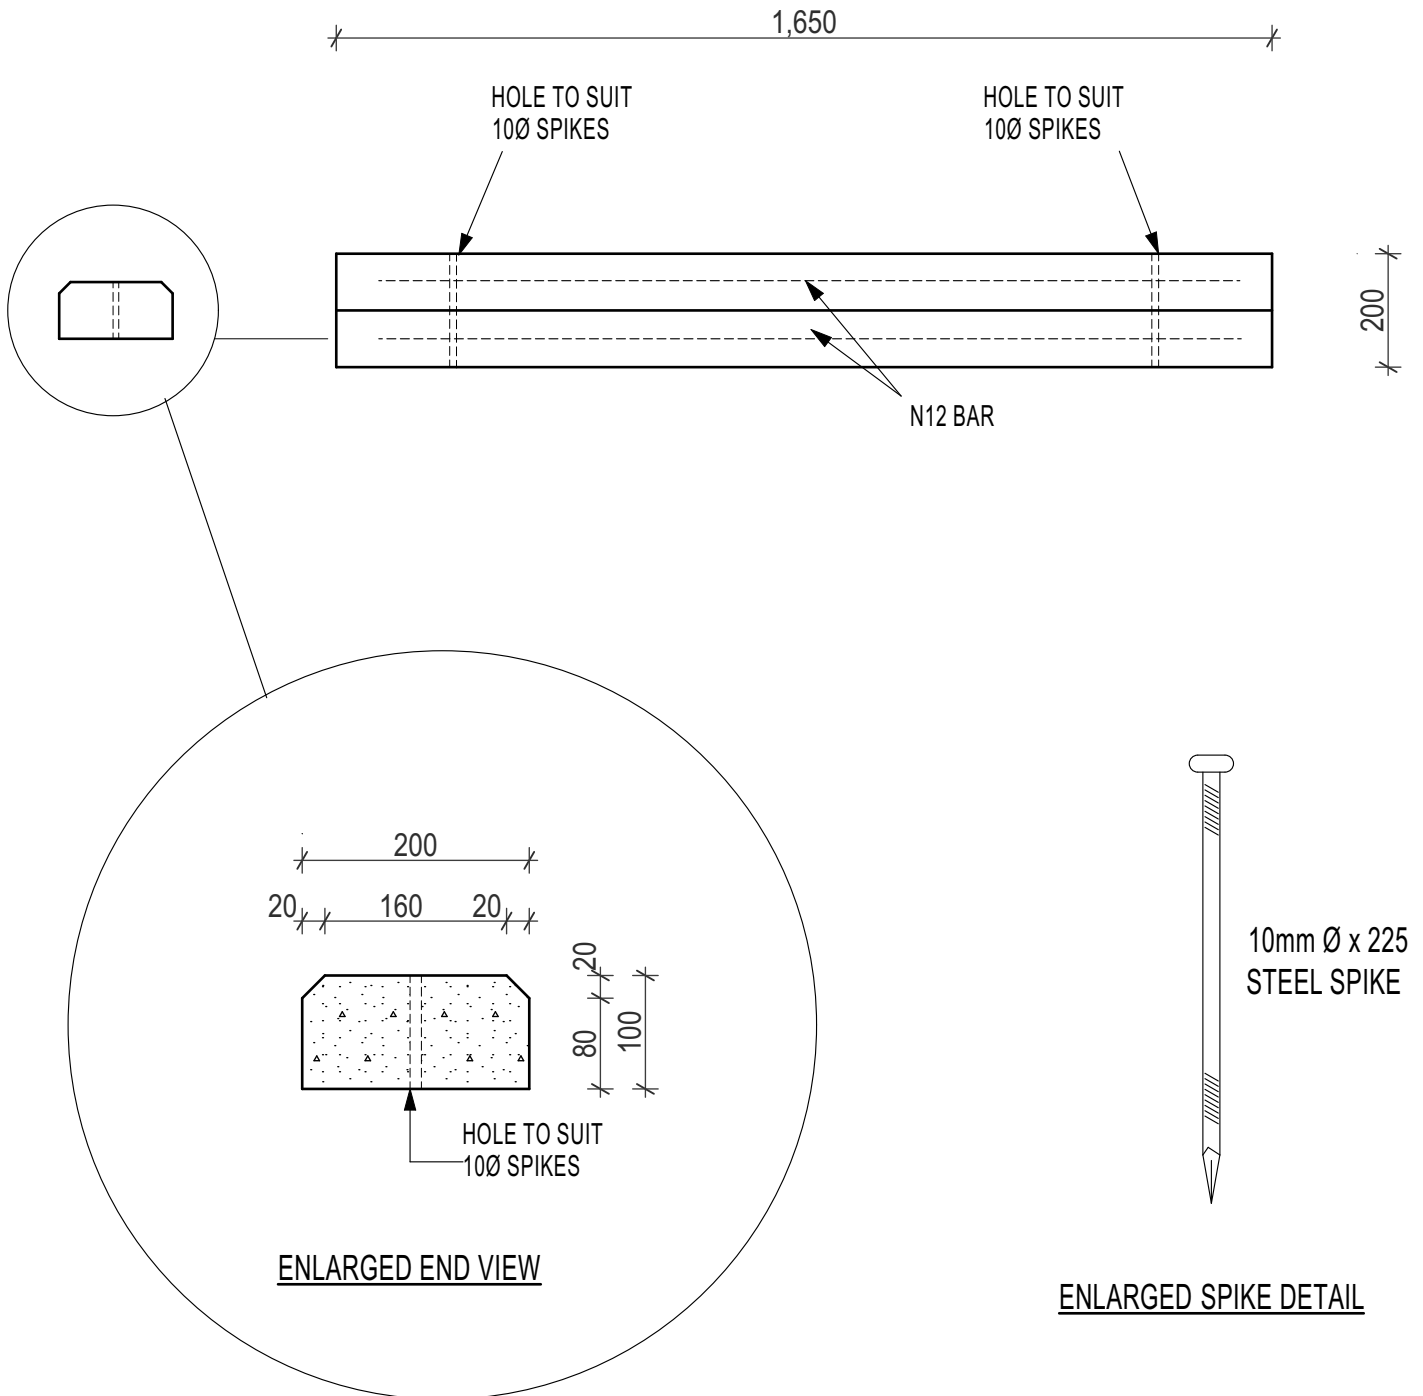

WEIGHT : 100 kgs (approx)



9 COLEMANS ROAD
DANDENONG SOUTH VIC.
3175

03 9786 3111
sales@frankstonconcrete.com.au
www.frankstonconcrete.com.au

SKU WS1650

ALL DIMENSIONS IN MILLIMETRES (NOT TO SCALE) DRAWN: CZ
ISSUE: JUNE 2023