

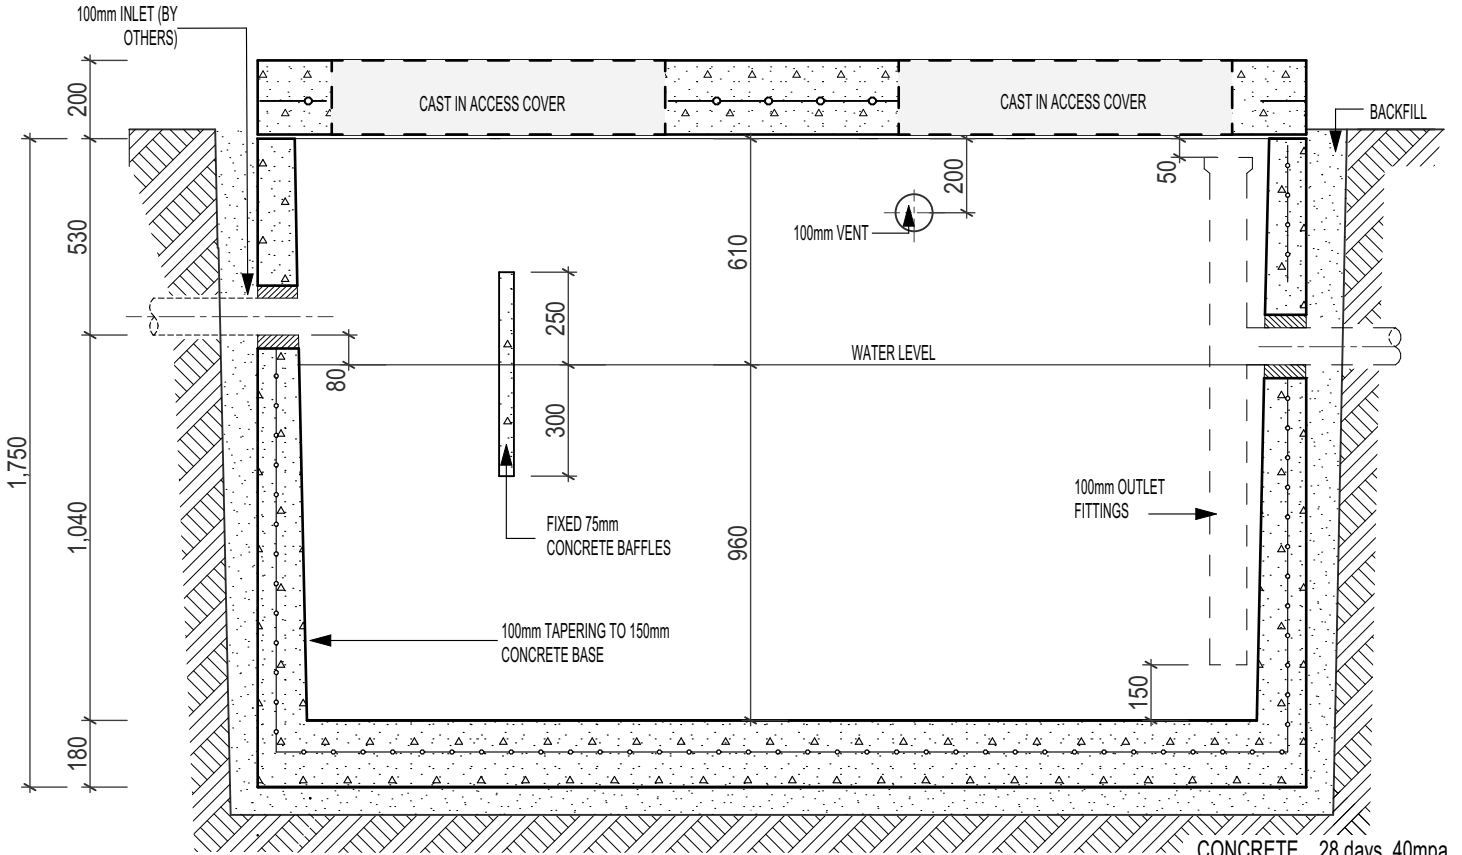


# 3110 Litre GREASE INTERCEPTOR TRAP

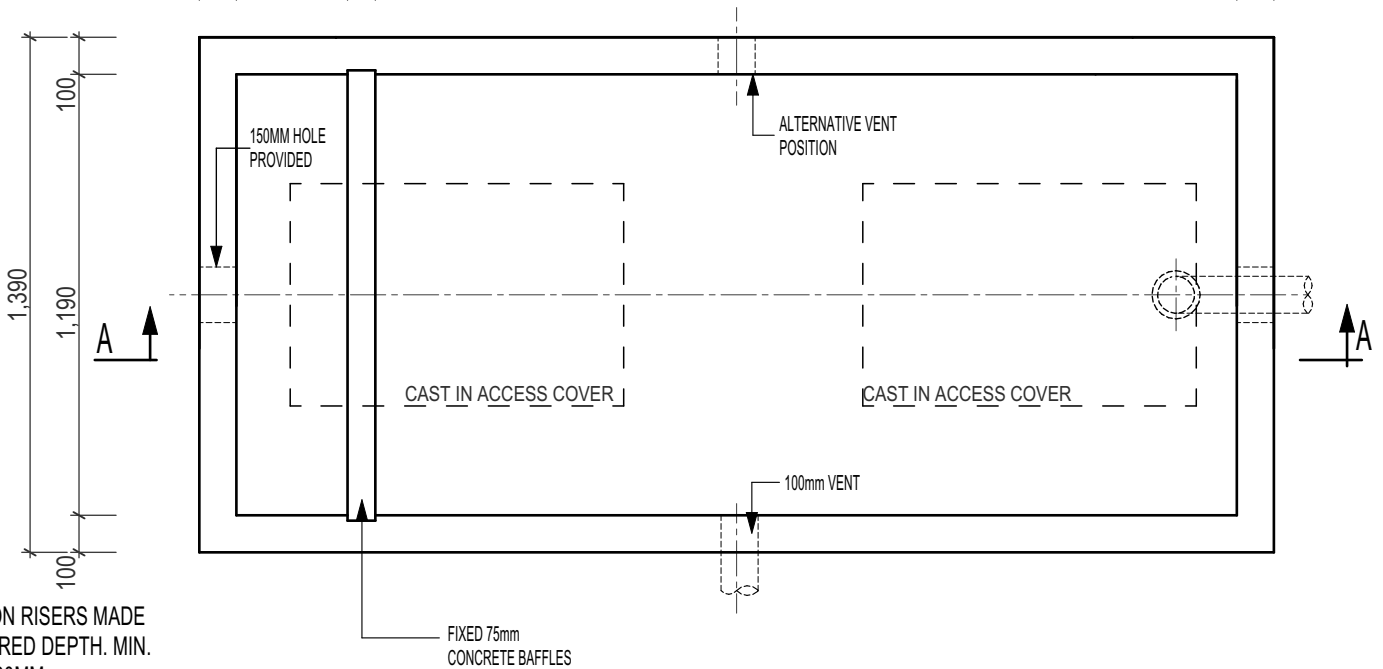

**SECTION A-A**

CONCRETE 28 days 40mpa  
 REINFORCEMENT F72  
 LIFTERS 4 x 5 t

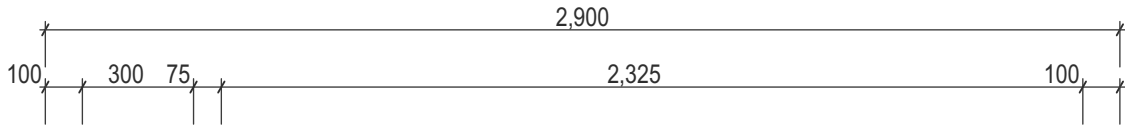

**PLAN**

WEIGHT 6000KG

EXTENSION RISERS MADE TO REQUIRED DEPTH. MIN. HEIGHT 300MM.

200MM CONCRETE DECKS WITH CAST IN ACCESS COVERS AS REQUIRED - LIGHT OR HEAVY DUTY -

INTERCEPTOR TO BE INSTALLED, CONNECTED, VENTED & PROVIDED WITH COVERS IN ACCORDANCE WITH LOCAL AUTHORITY.



9 COLEMANS ROAD  
 DANDENONG SOUTH VIC.  
 3175

03 9786 3111  
 sales@frankstonconcrete.com.au  
 www.frankstonconcrete.com.au

SKU 3110GIT

ALL DIMENSIONS IN MILLIMETRES (NOT TO SCALE) DRAWN: CZ  
 ISSUE: JUNE 2023